


BID ITEM 1-BASE BID-TENNIS COURTS
SCALE: 1/16"=1'-0"

New 7th St. Tennis Court

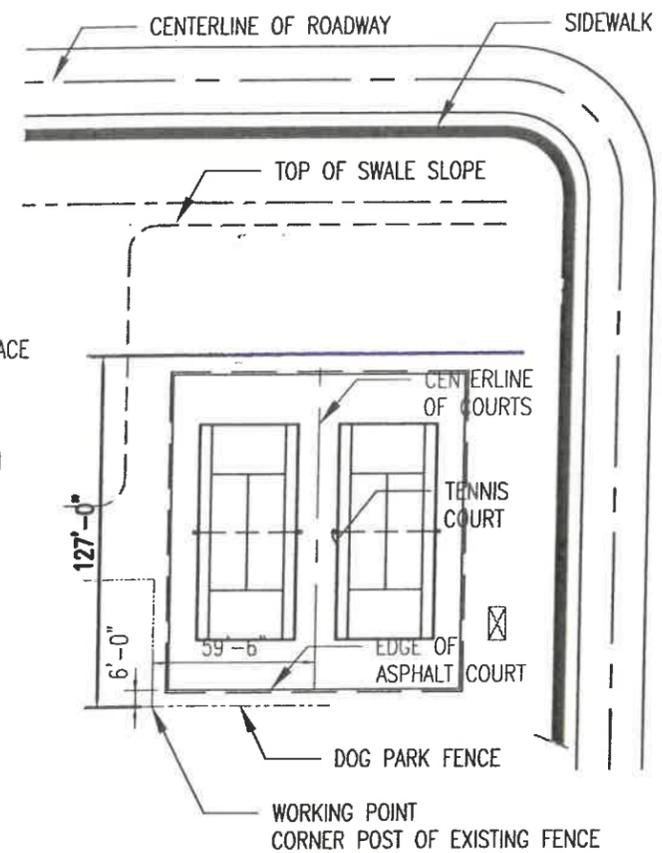

LOCATION PLAN 7th STREET
SCALE: 1/64"=1'-0"

BID ITEM 1-SCOPE OF WORK OUTLINE

1. R&D EXISTING BASKETBALL COURT PAVEMENT
2. REMOVE TREE ROOTBALLS AND BACKFILL & COMPACT WITH BASE MATERIAL
3. EXISTING, JACK TILL & COMPACT UNDER PROPOSED TENNIS COURTS
4. INSTALL NET POST FOUNDATIONS
5. FURNISH AND INSTALL COMPACTED ASPHALT PLAYING SURFACE TO THE DIMENSIONS SHOWN.
6. APPLY PLAYING SURFACE AND STRIPING
7. FURNISH AND INSTALL POSTS AND TENNIS NETS
8. FURNISH AND INSTALL 10FT PERIMETER CHAIN LINK FENCE AND WINDSCREEN

OPTION 3

KEY COLONY BEACH

DATE: 4/28/24
SCALE: AS NOTED
FILE:

RECREATION FIELD MODIFICATIONS
PICKLEBALL, TENNIS AND BASKETBALL


SH-2

CONCEPT ONLY
NOT FOR CONSTRUCTION

DATE: 4/28/24
SCALE: AS NOTED
FILE:

RECREATION FIELD MODIFICATIONS
PICKLEBALL, TENNIS AND BASKETBALL

SH-

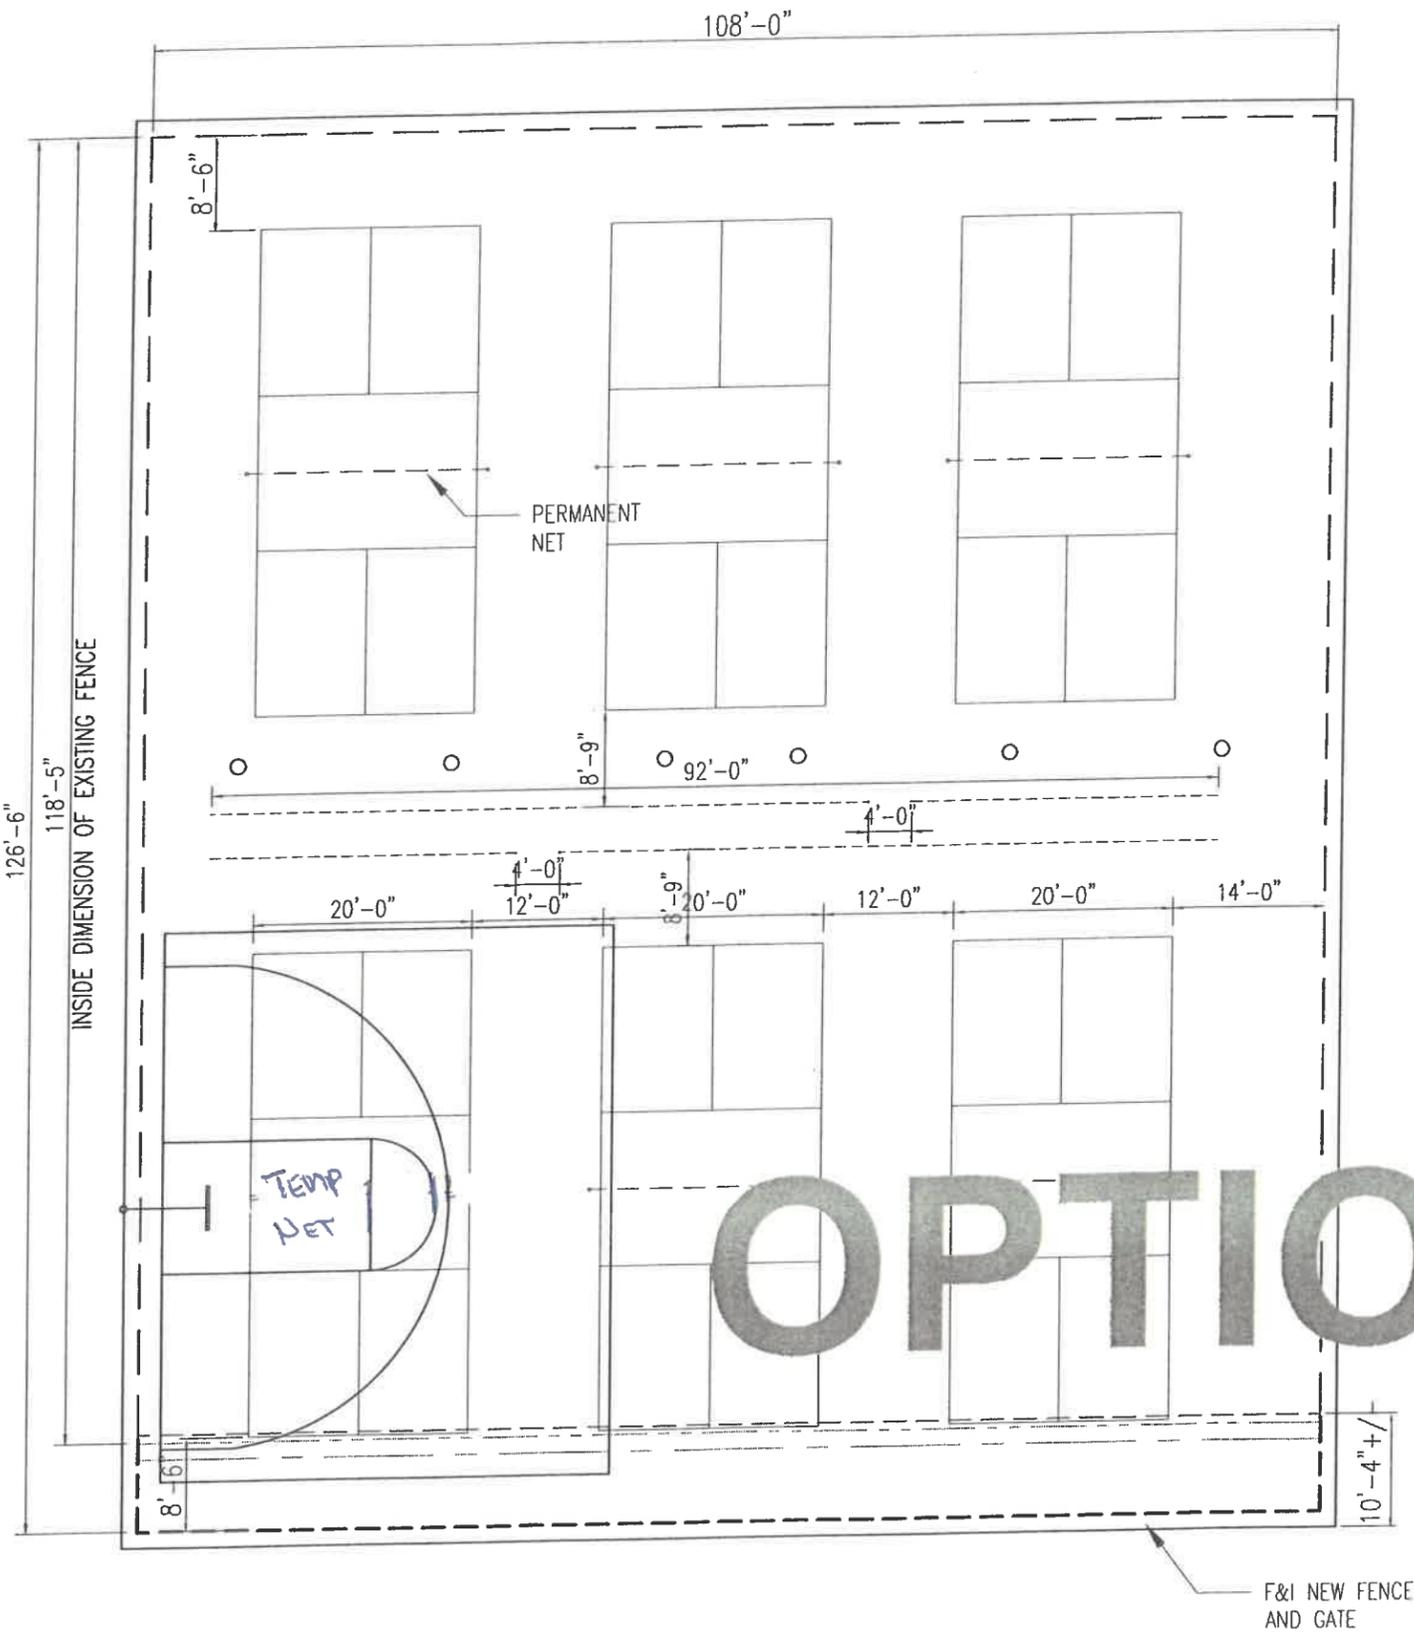

OPTION 3

EXPANDED PICKLEBALL COURT WITH BASKETBALL
SCALE: 1/8"=1'-0"

CONCEPT ONLY
NOT FOR CONSTRUCTION